


# Goldsmiths Toilet and Kiosk Plan

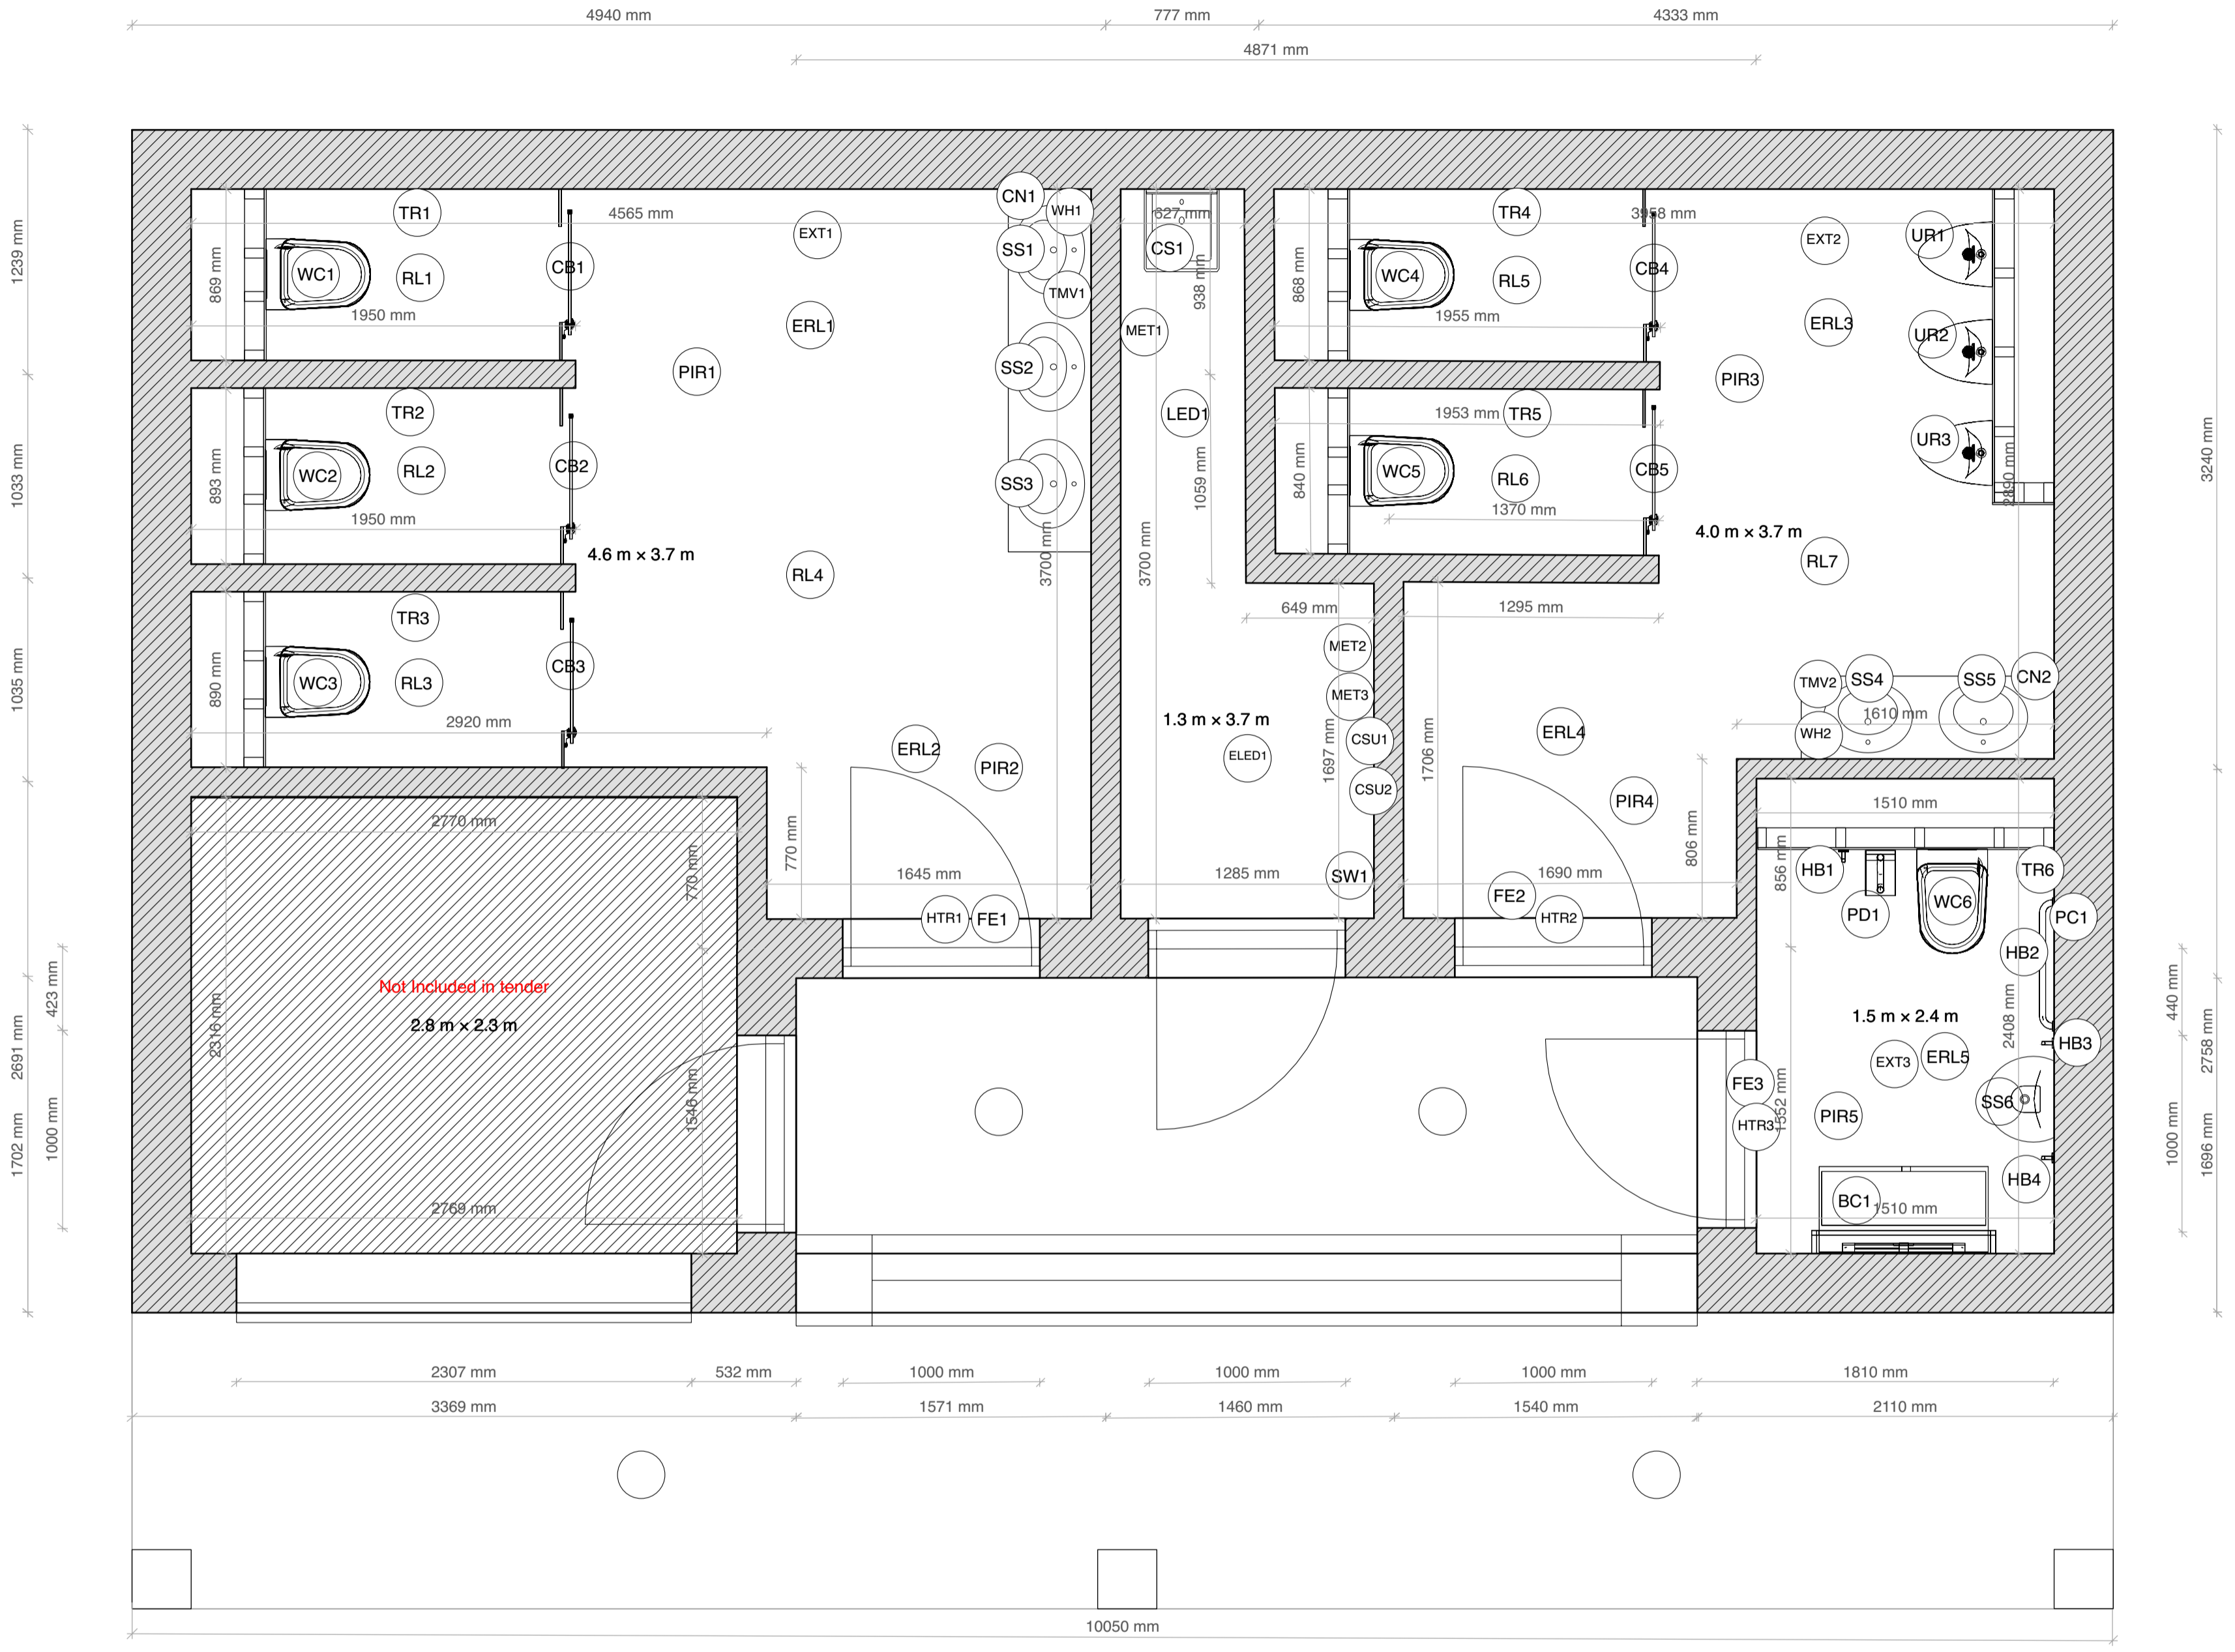

- Legend**
- WC1 - Toilet Pan and concealed cistern
  - UR - Urinal
  - SS - Sink and tap
  - CS - Cleaners Sink and tap
  - CB - Cubical door
  - TR - Toilet Roll holder
  - PD - Pull down grab bar
  - HB - Grab bar
  - BC - Baby Change
  - CN - Cabinete
  - RL - Recessed light
  - ERL - Emergency Recessed Light
  - LED - LED strip light
  - ELED - Emergency LED strip light
  - PC - Pull cord emergency
  - FE - Illuminated Fire Exit Sign
  - WLED - Waterproof recessed light
  - PIR - PIR Movement sensor
  - SW - One way light switch
  - MET - Water/ Electric Meter
  - CSU - Consumer unit
  - WH - Water heater
  - TMV - Thermostatic Valve
  - EXT - Extractor Fan
  - HTR - Above door heater

